


APT BUILDING
METER CENTER
TYPICAL

120/240V 1 PHASE
100 AMP ENTRANCE SIGN AND
IRRIGATION CONTROLLER SERVICE

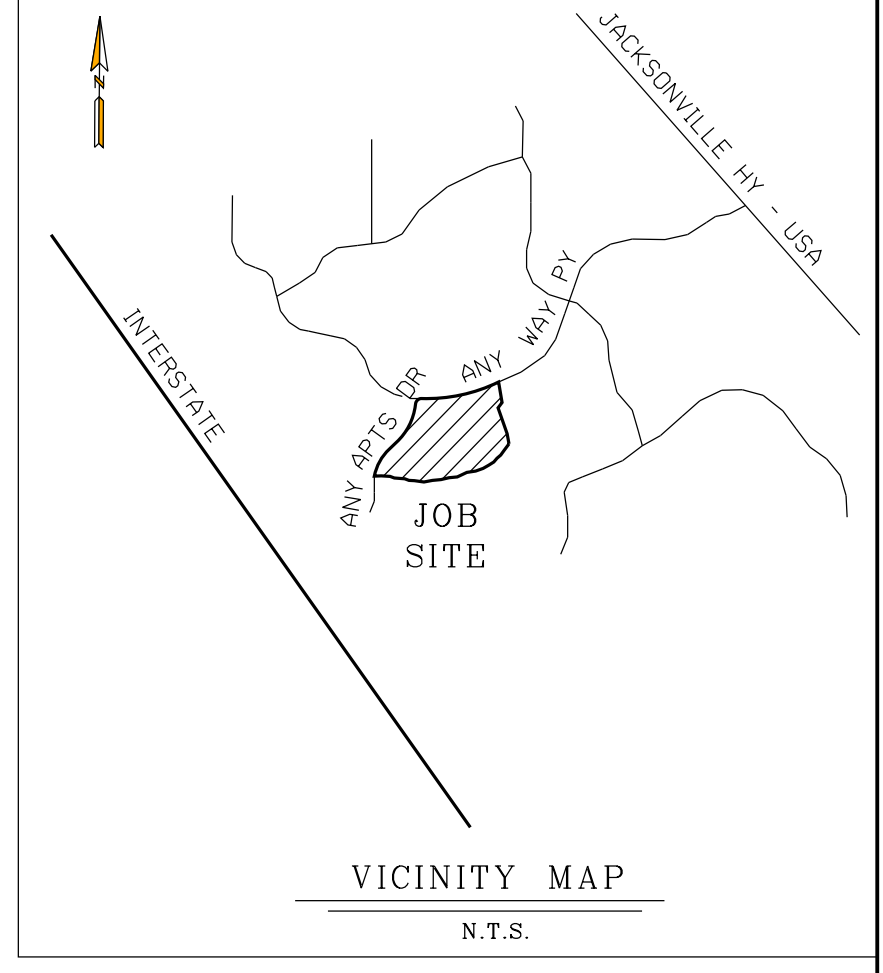


120/240V 1 PHASE
200AMP TRASH
COMPACTOR SERVICE

120/240V 3 PHASE
10 HP LIFT STATION
SERVICE

120/240V 1 PHASE
200 AMP AMENITY
SERVICE

120/240V 1 PHASE
7.5 HP FOUNTAIN
SERVICE

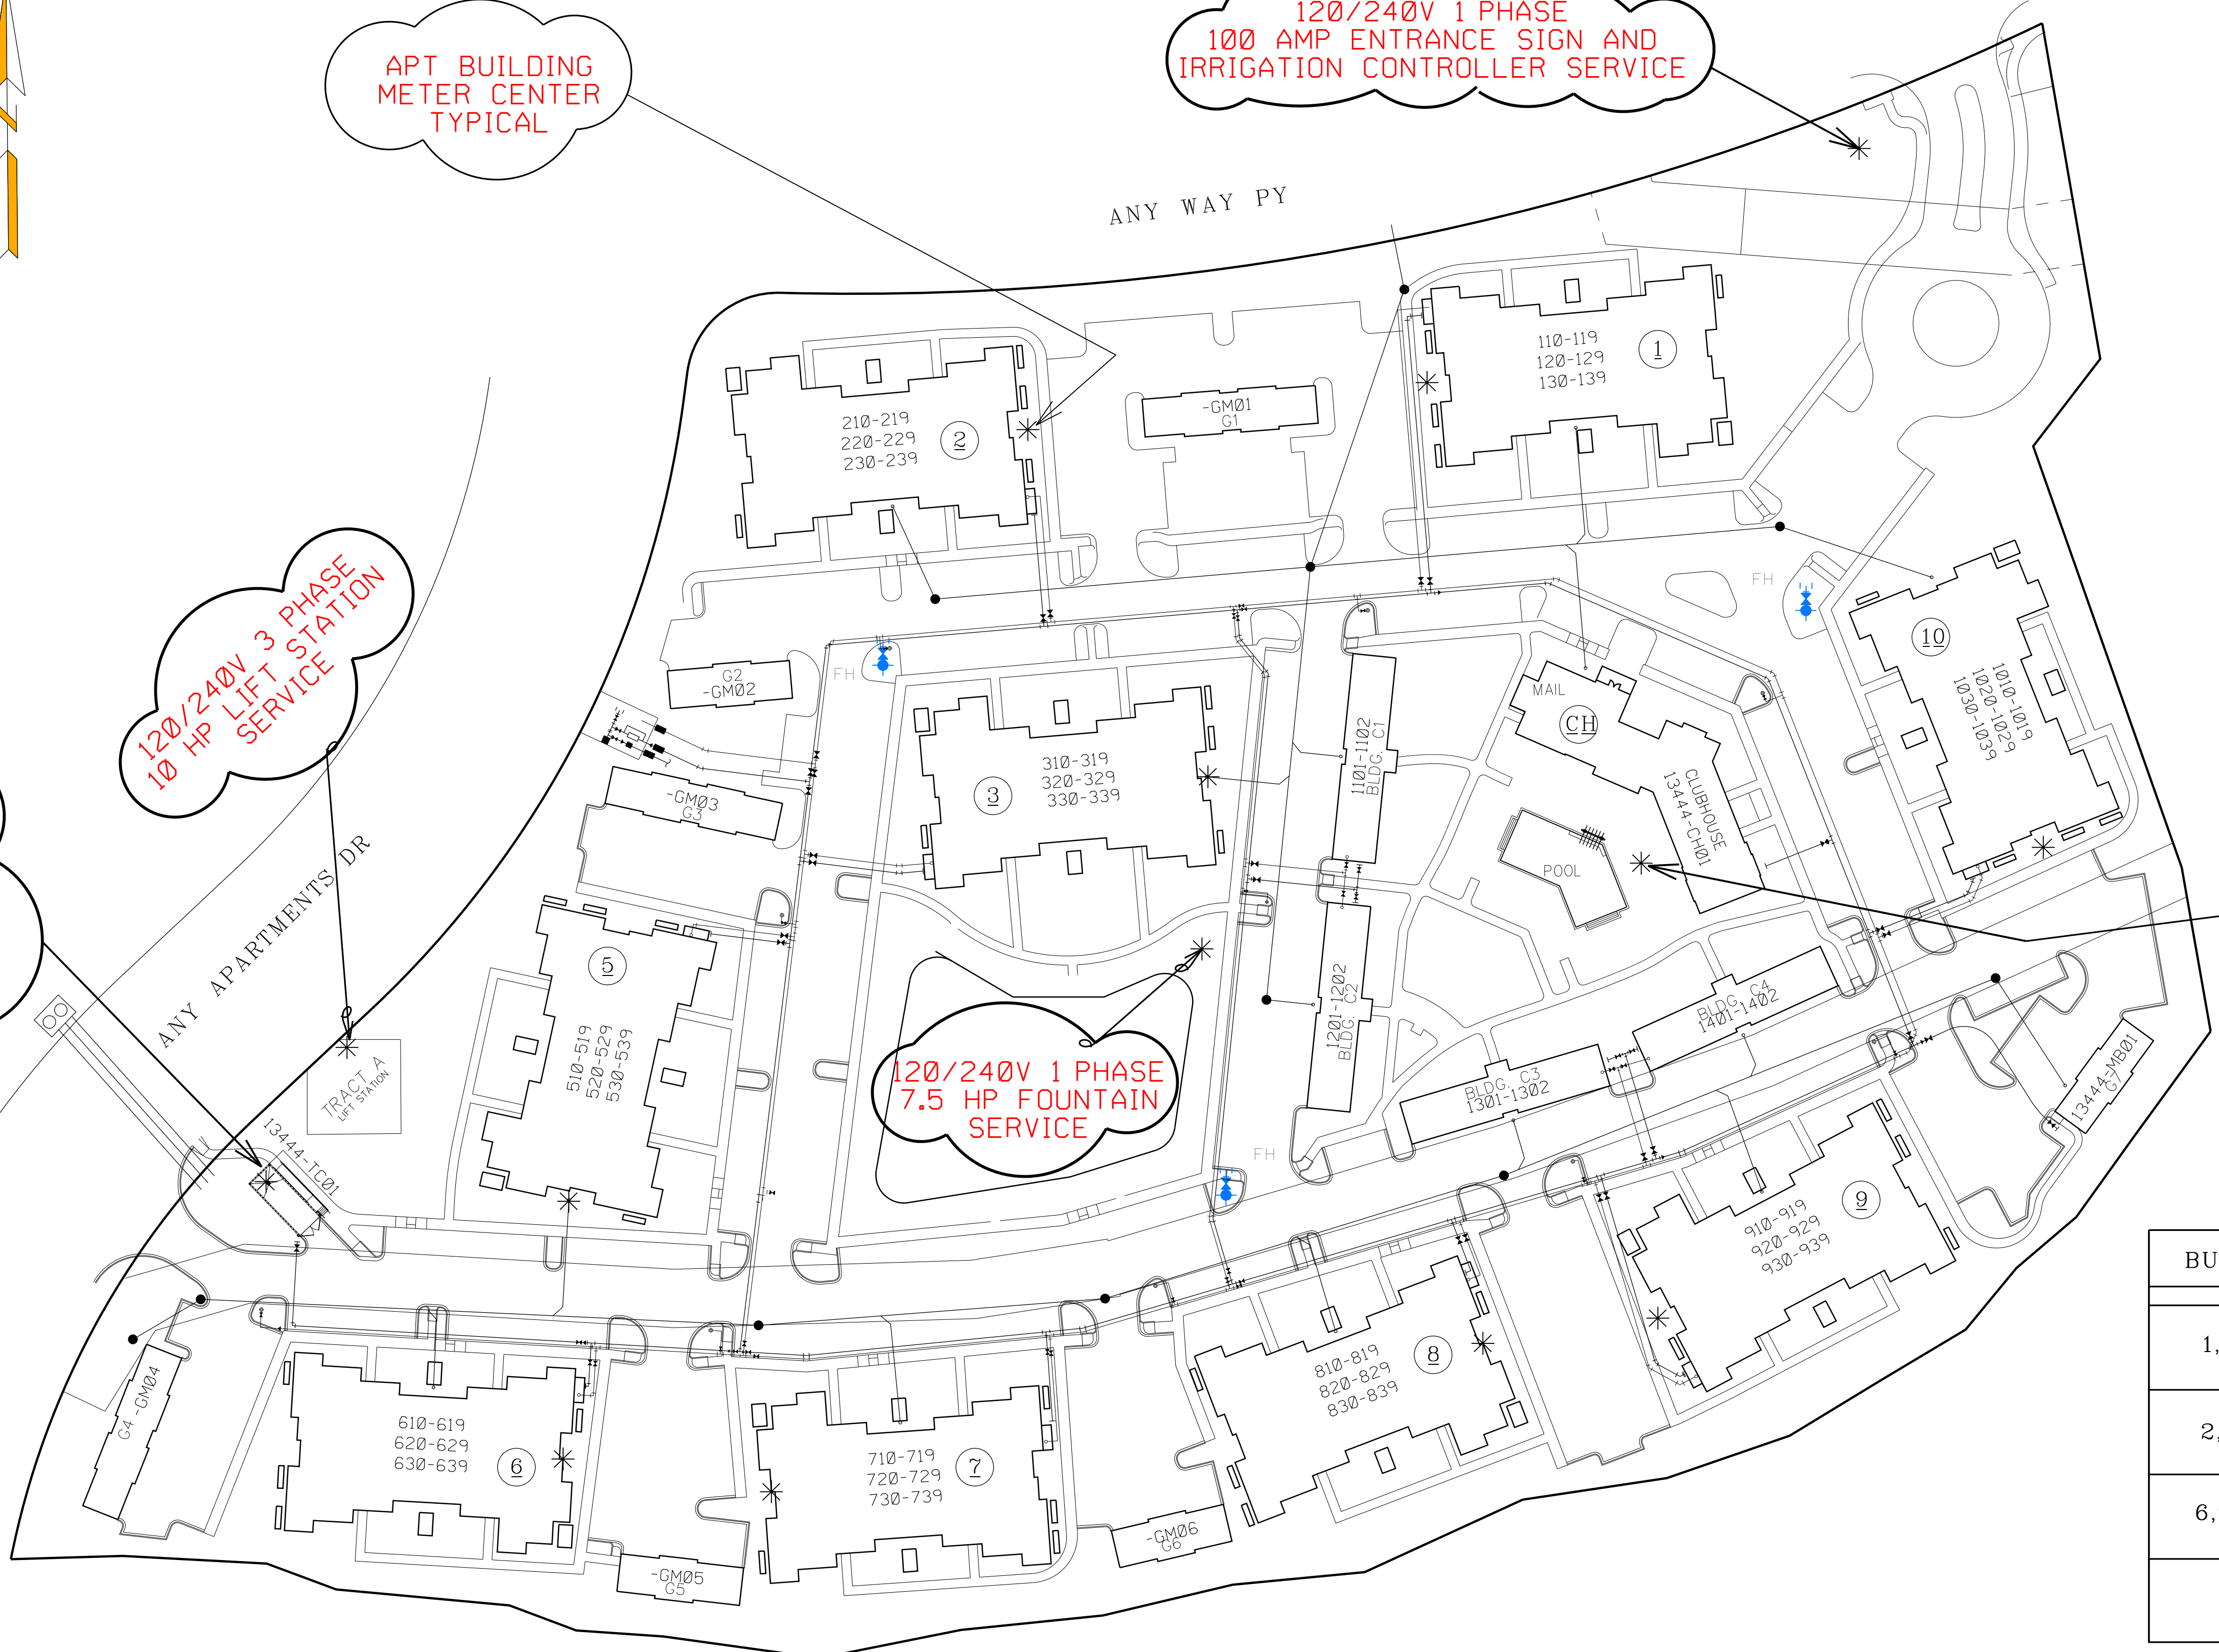

BUILDING	UNITS	VOLTAGE	PHASE	PANEL SIZE
1,3 & 5	16	120/240	1	1000A
2,7 & 8	20	120/240	1	1200A
6,9 & 10	14	120/240	1	1000A
CH	1	120/240	1	400A

APARTMENT ELECTRICAL MASTER SITE PLAN